

1ST FLOOR PLAN
 SCALE: 1/8" = 1'-0"


BUILDING INFORMATION:
 150 TOTAL LIVING UNITS
 48 UNITS @ 1ST FLOOR
 24 TYPE A UNITS
 24 TYPE B UNITS
 51 UNITS @ 2ND & 3RD FLOORS
 27 TYPE A UNITS PER FLOOR
 24 TYPE B UNITS PER FLOOR

 3 LAUNDRIES PER FLOOR

MARRIED OFFICER HOUSING - 1ST FLOOR PLAN
 POLICE OLD LINES RE-CONSTRUCTION PROGRAMME



PRELIMINARY DRAWING - NOT FOR CONSTRUCTION
 MAY 21, 2009 - PROPOSAL REVIEW
 COPYRIGHT 2009



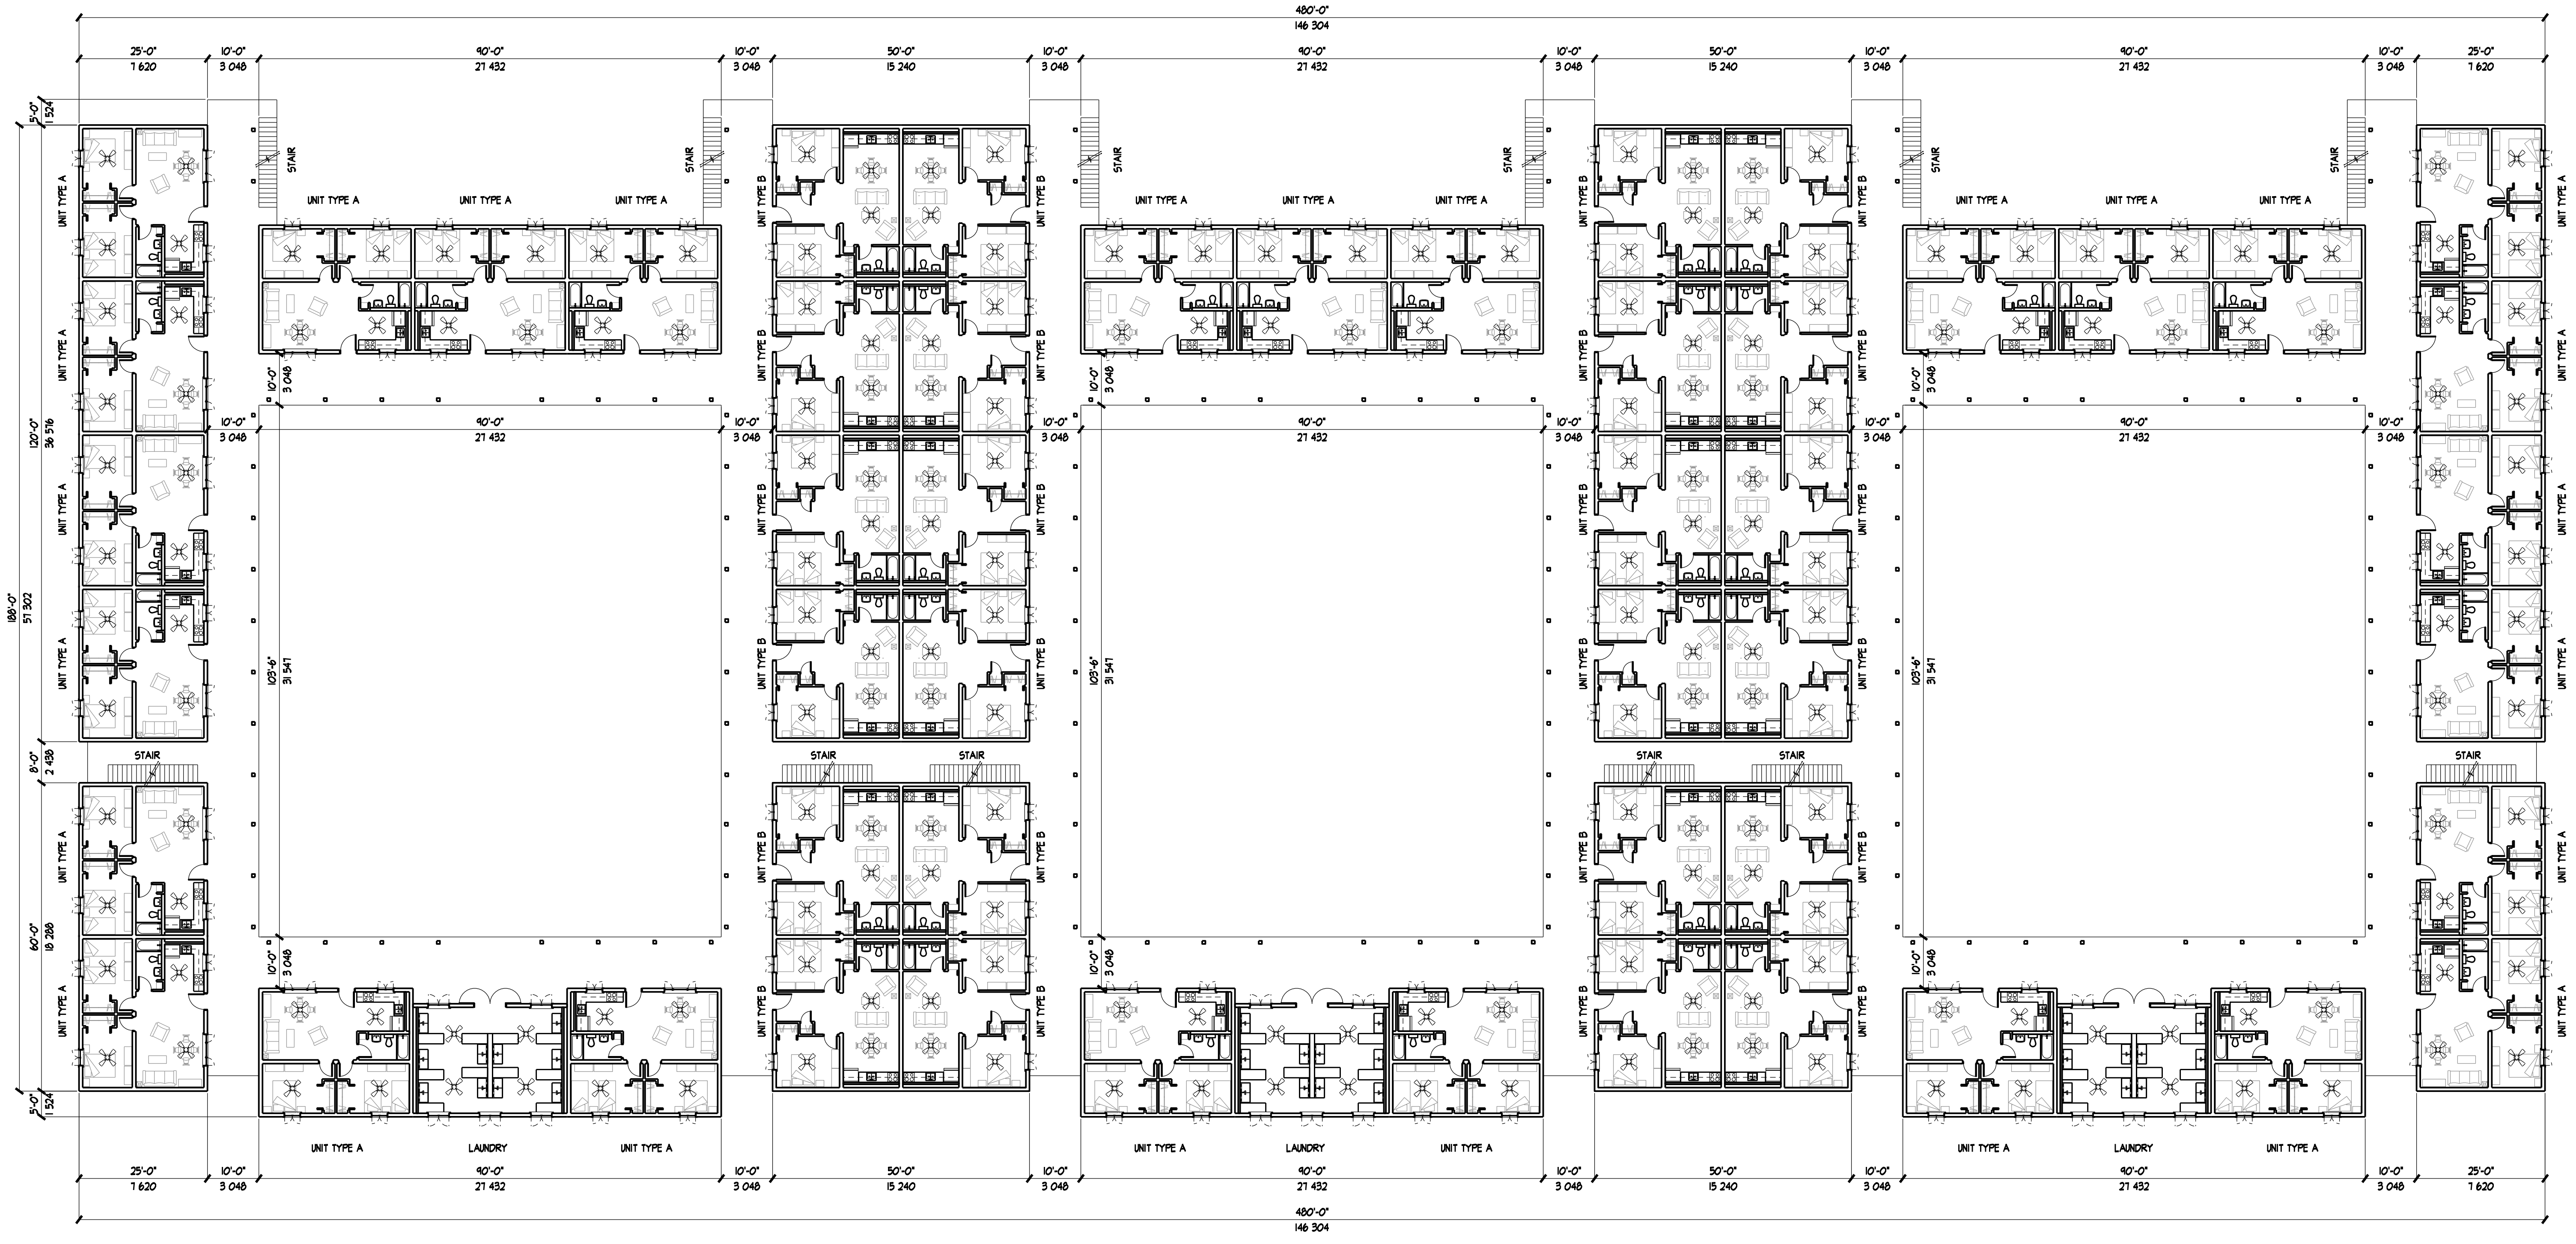


2ND / 3RD FLOOR PLAN
 SCALE: 1/8" = 1'-0"

MARRIED OFFICER HOUSING - 2ND/3RD FLOOR PLAN
 POLICE OLD LINES RE-CONSTRUCTION PROGRAMME




PRELIMINARY DRAWING - NOT FOR CONSTRUCTION
 MAY 21, 2009 - PROPOSAL REVIEW
 COPYRIGHT 2009

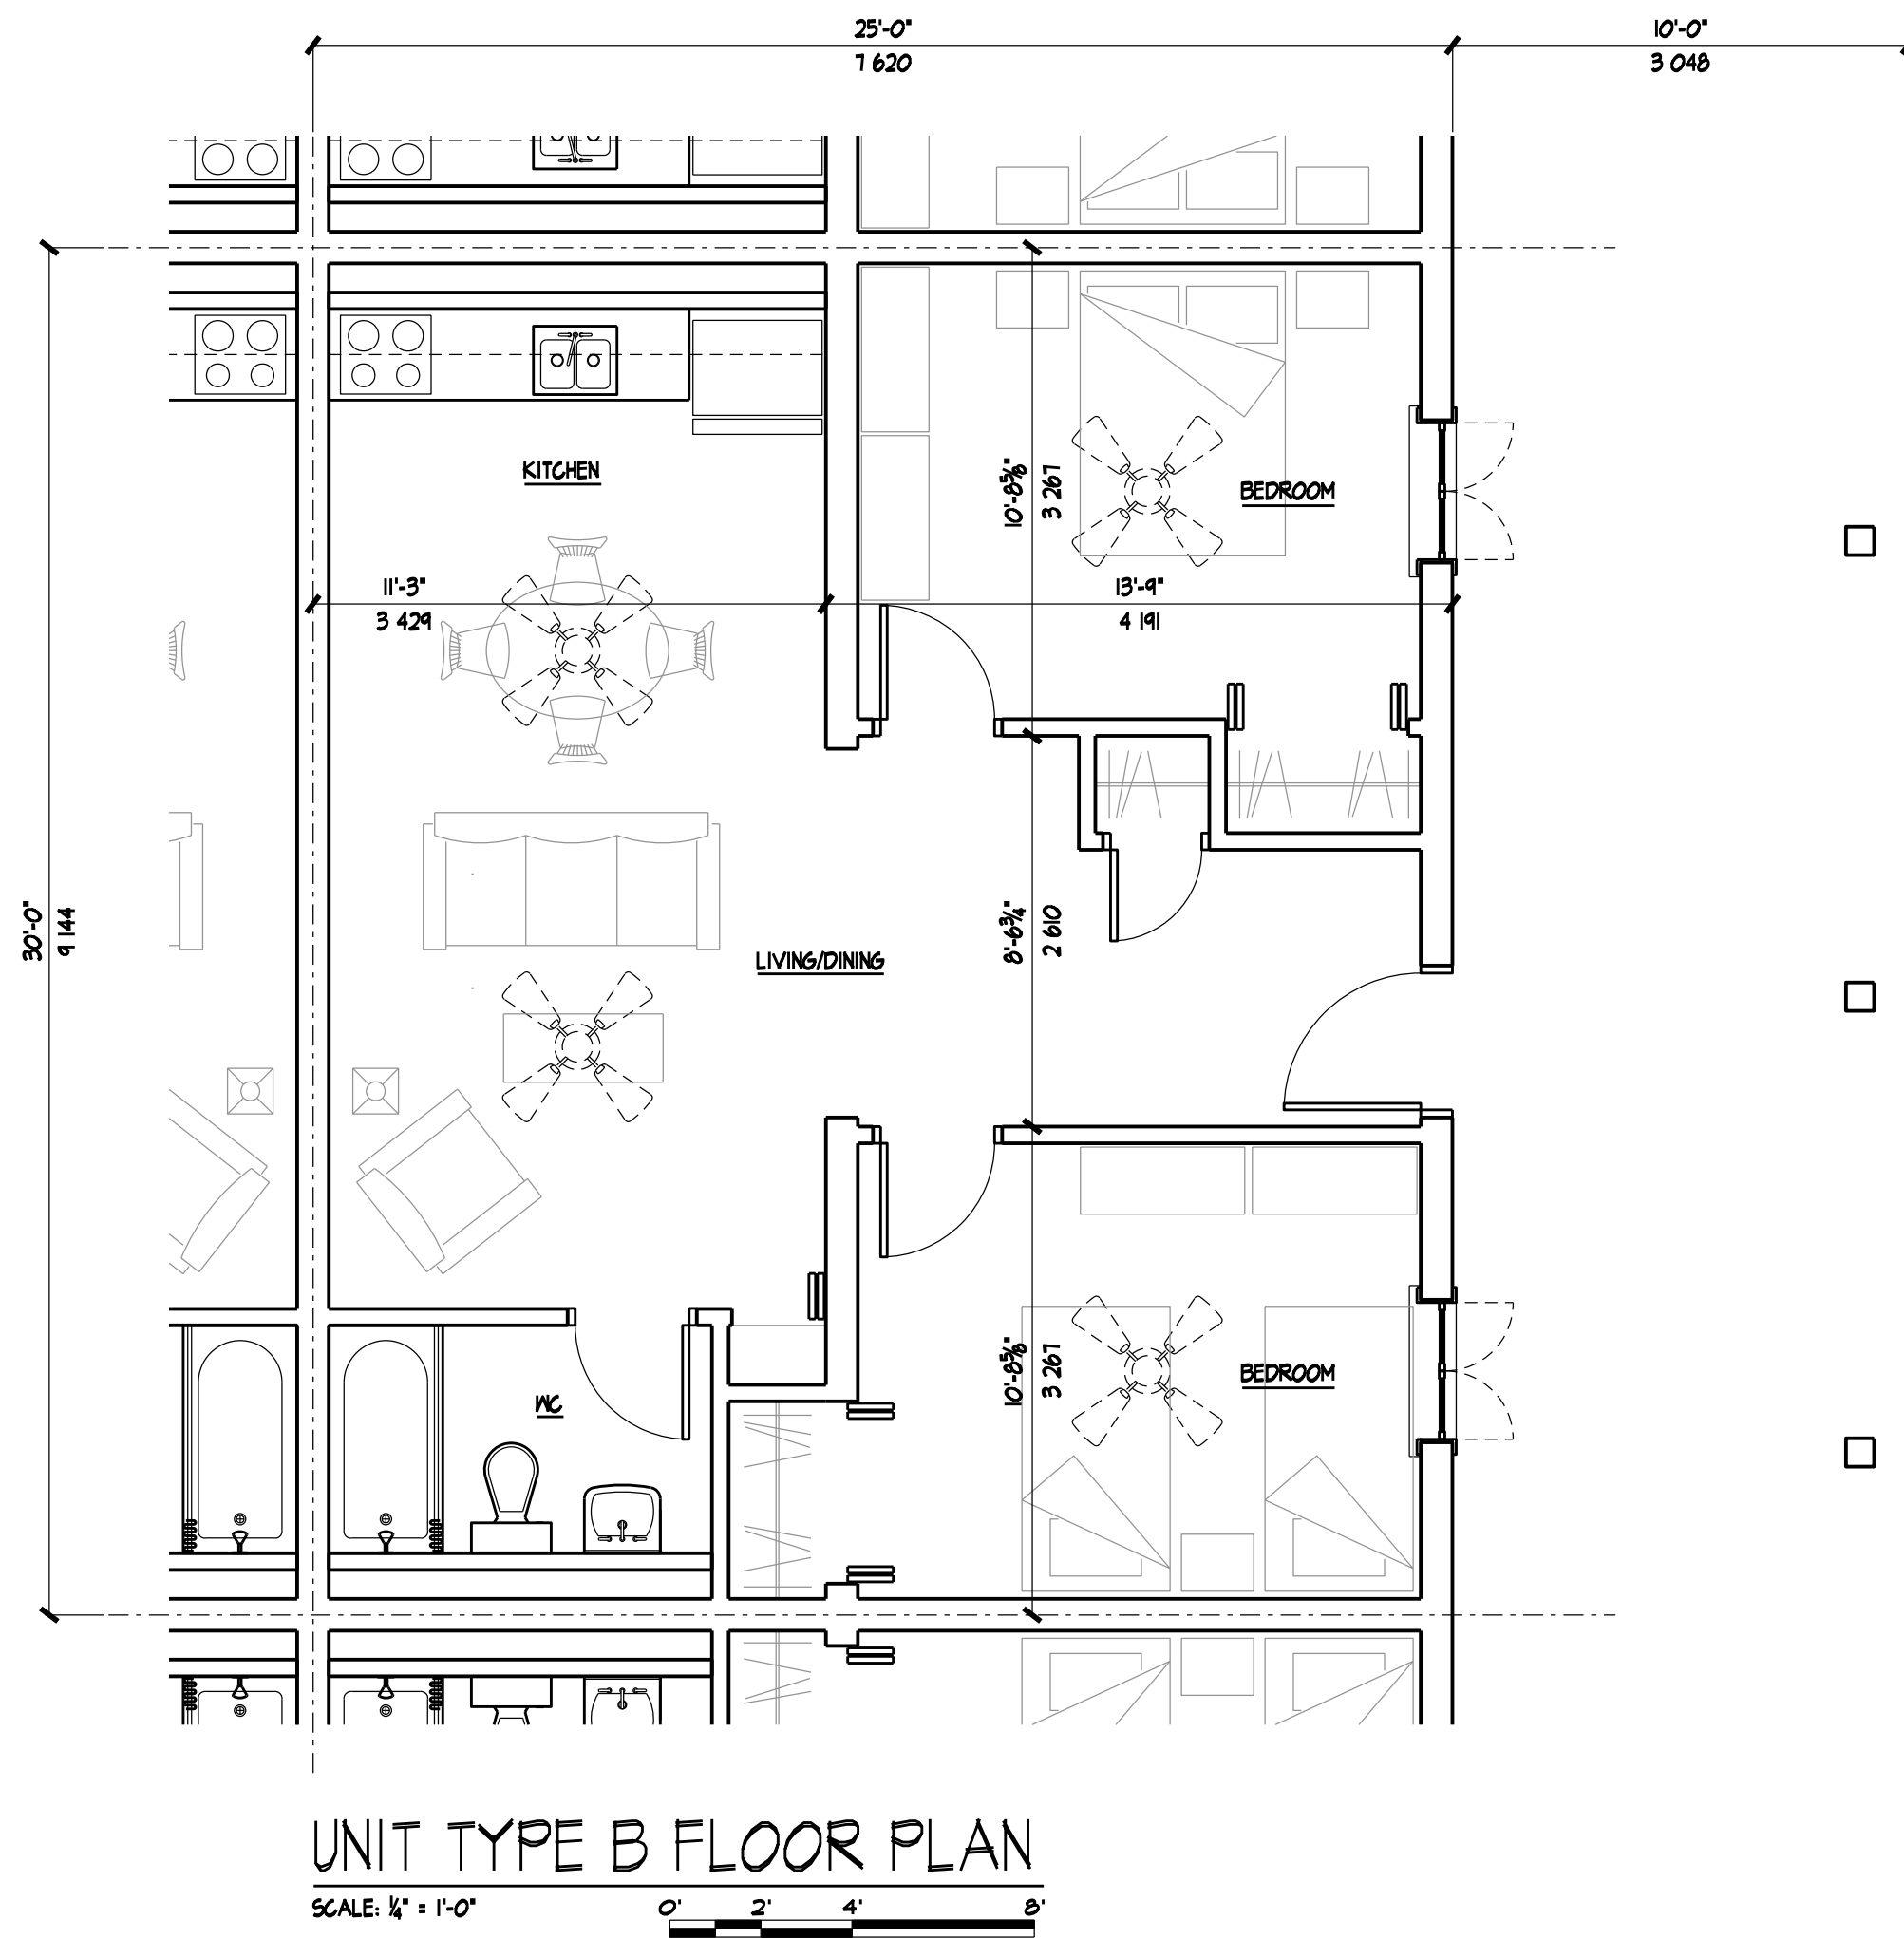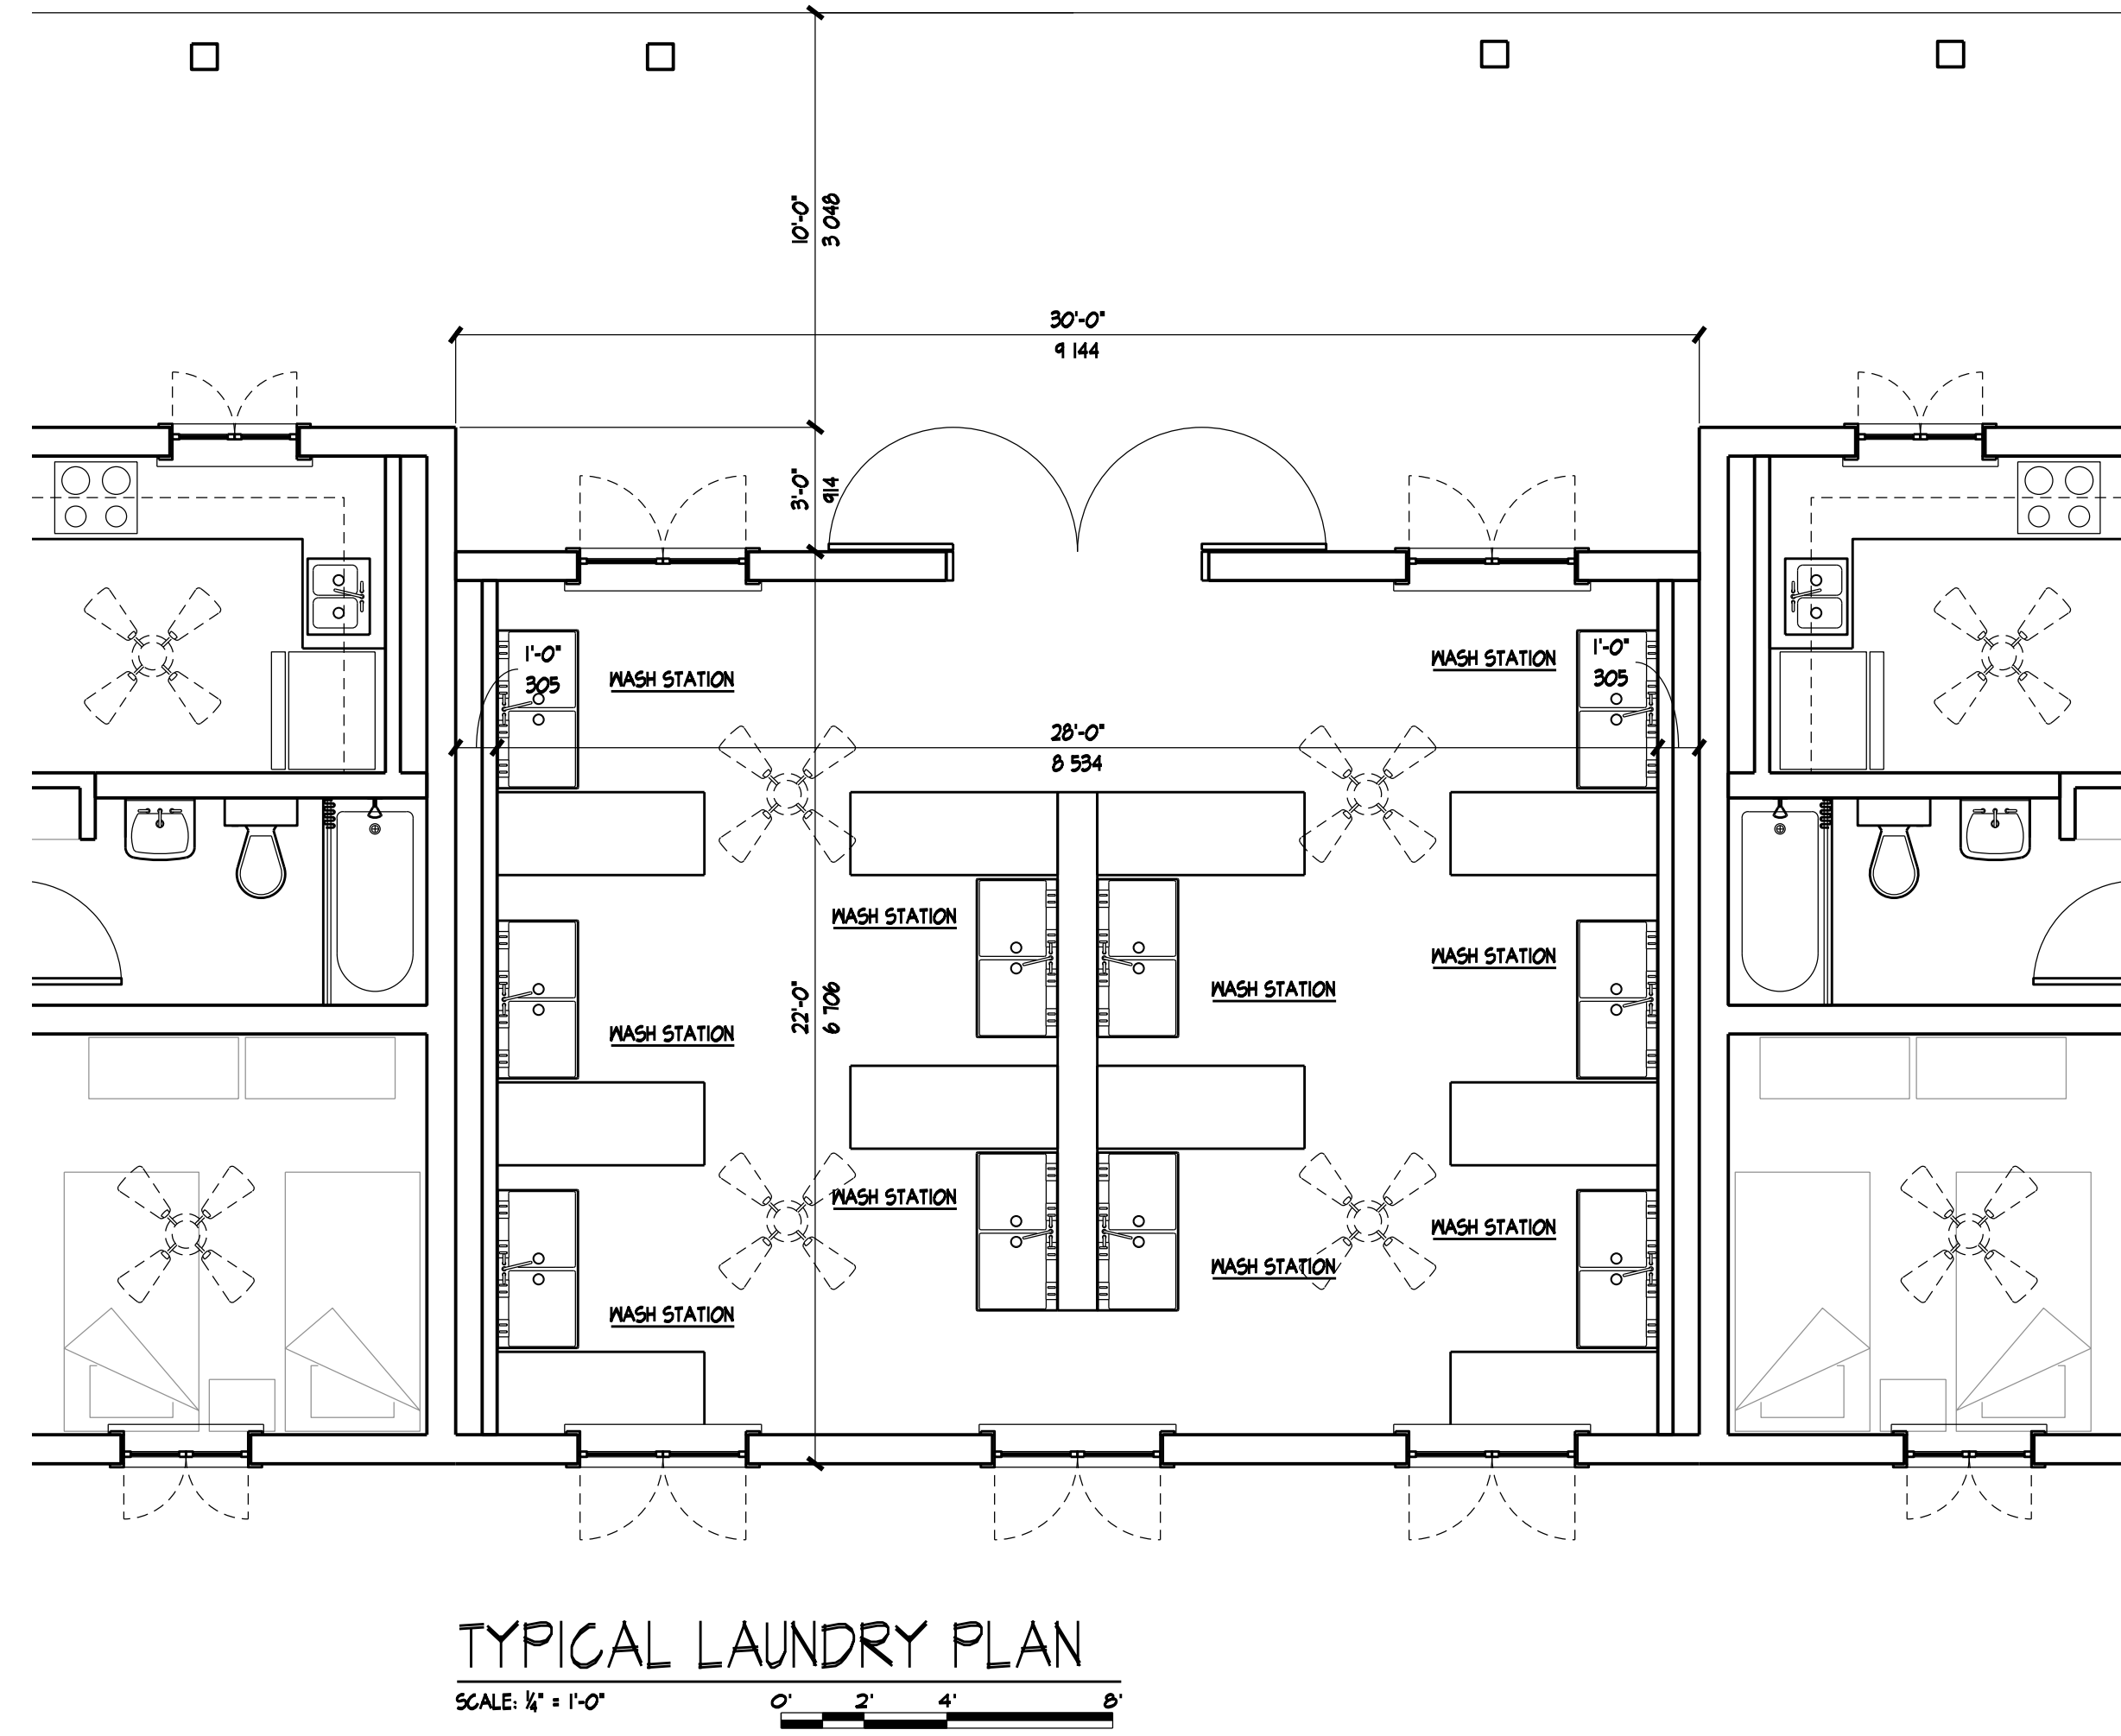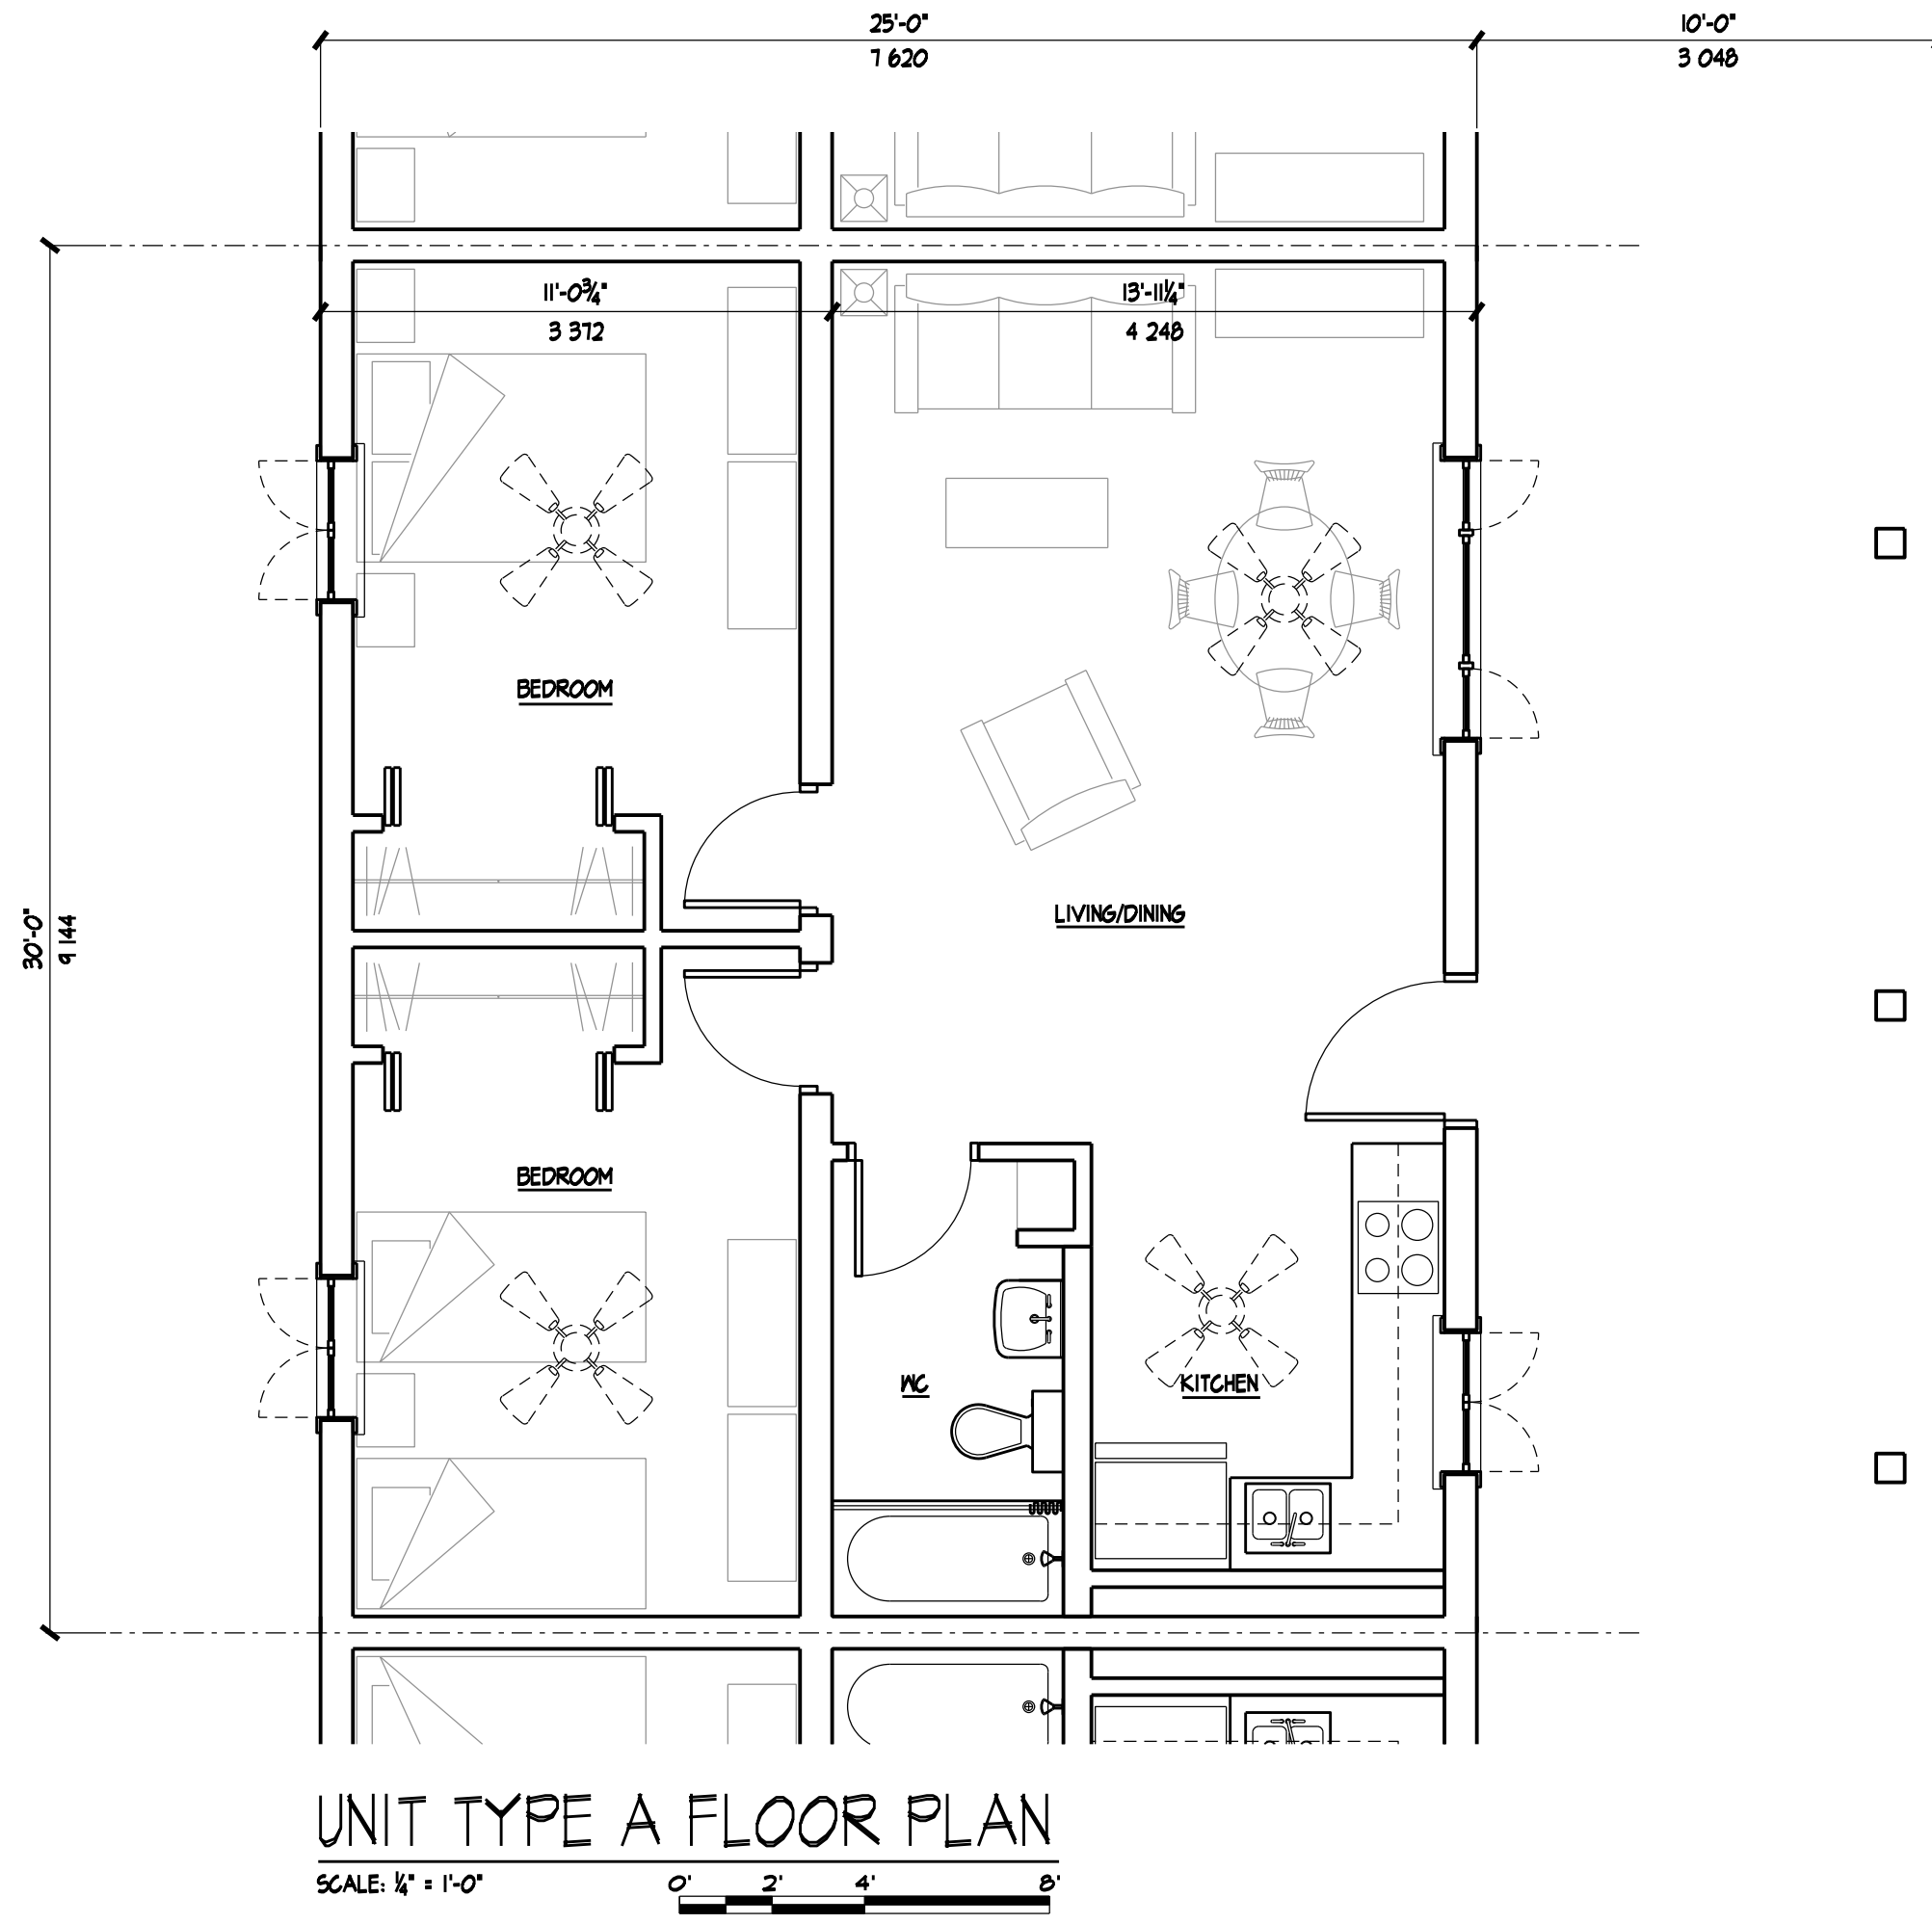

MARRIED OFFICER HOUSING - UNIT PLAN TYPES
POLICE OLD LINES RE-CONSTRUCTION PROGRAMME





PRELIMINARY DRAWING - NOT FOR CONSTRUCTION
MAY 21, 2009 - PROPOSAL REVIEW
COPYRIGHT 2009

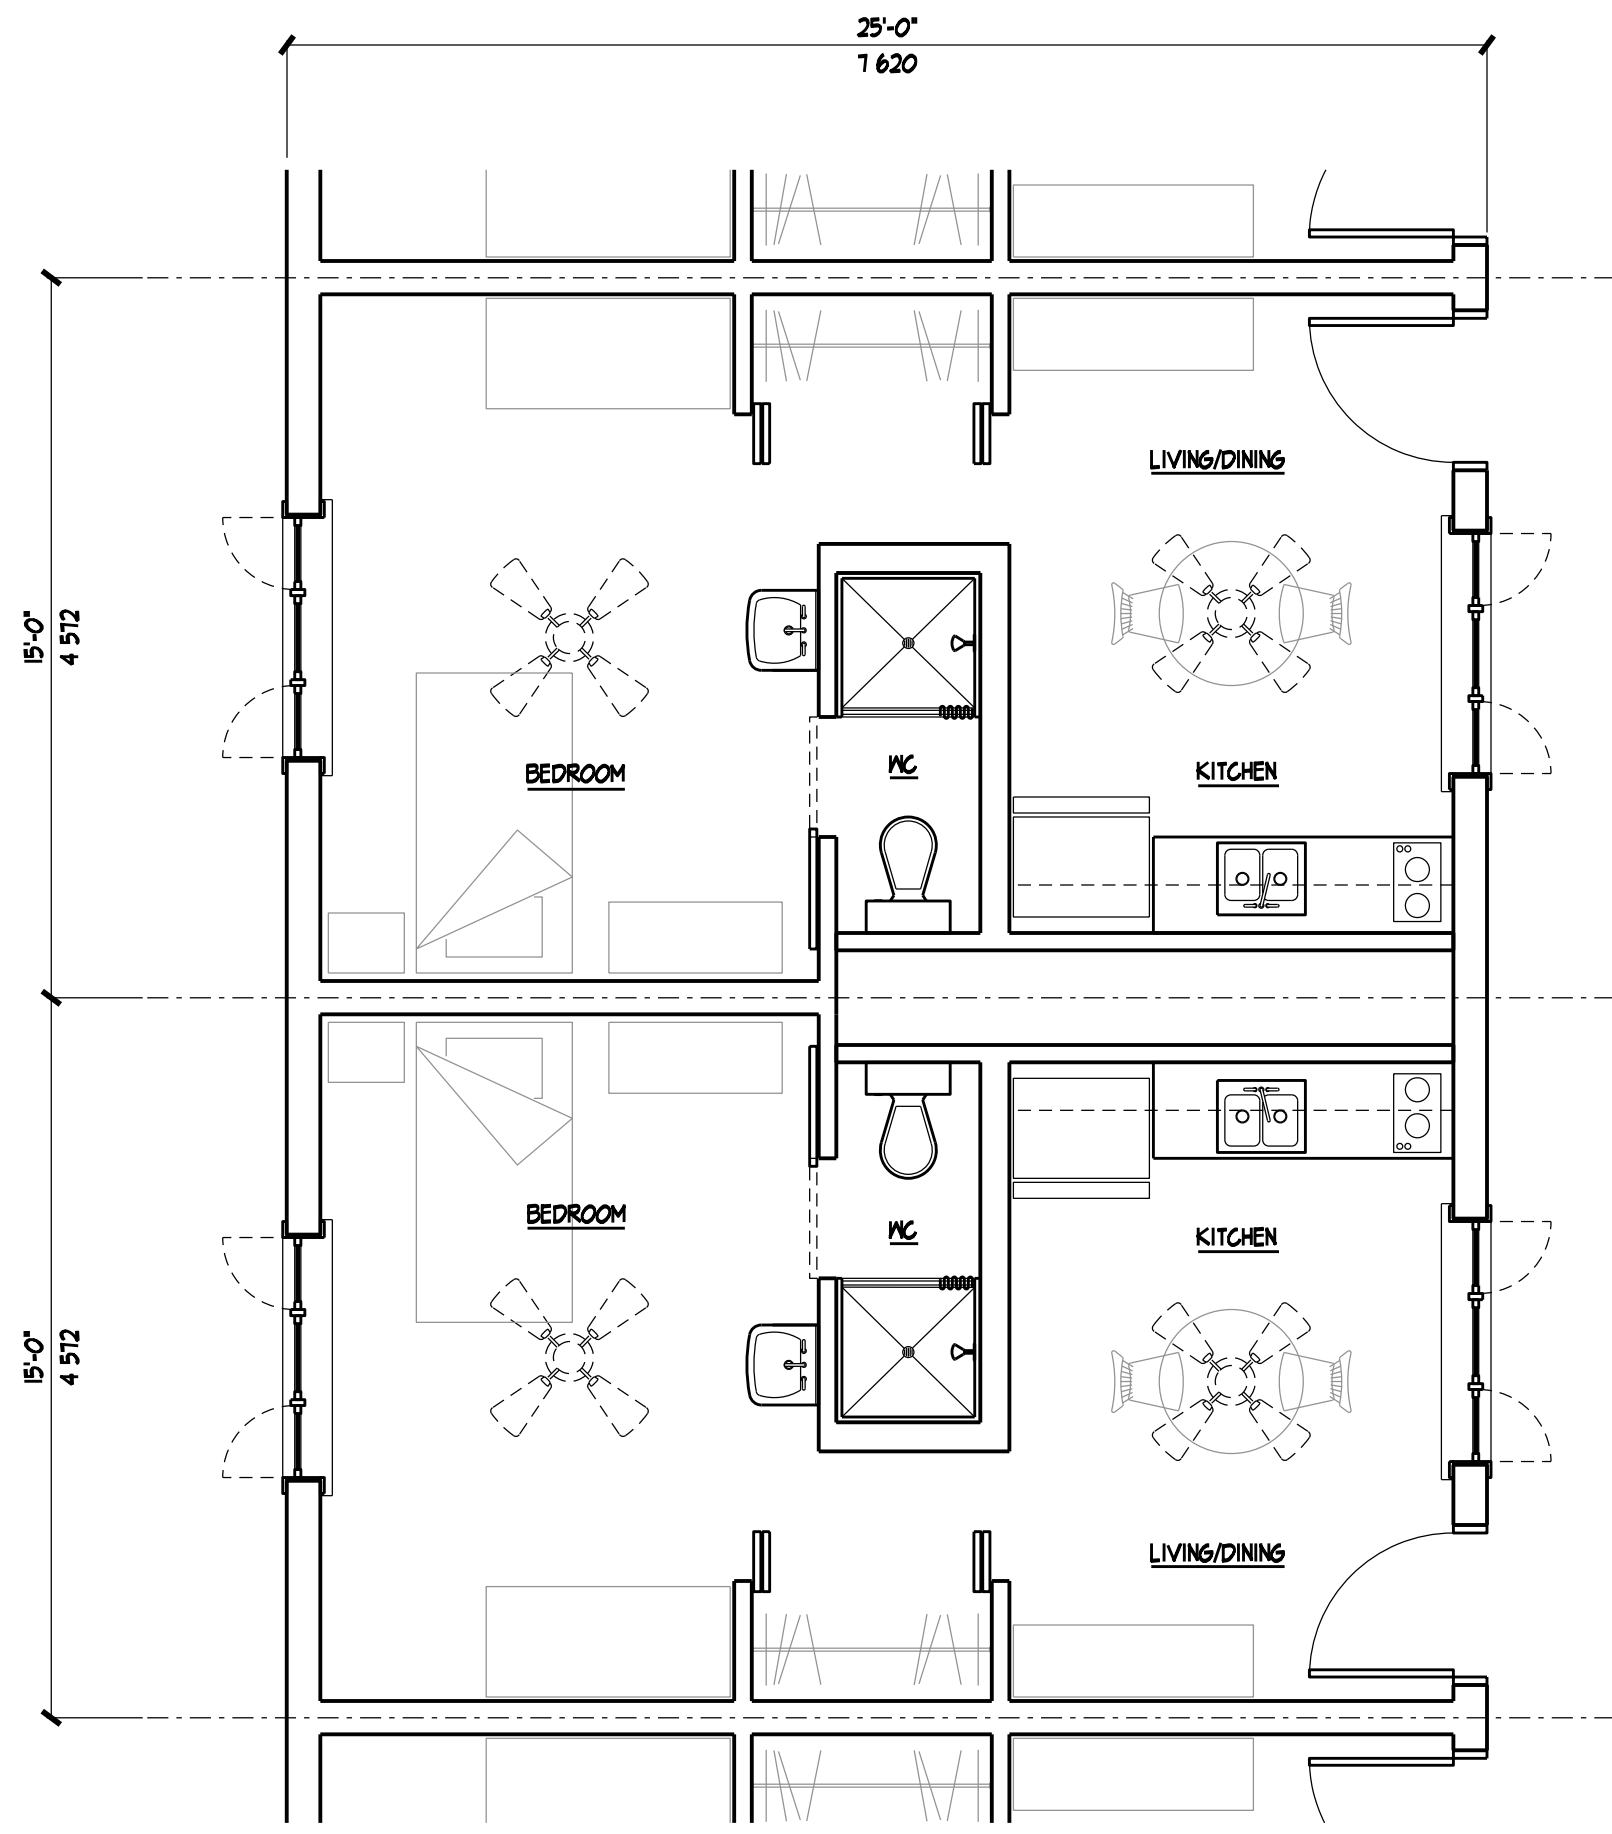


UNIT TYPE A FLOOR PLAN

SCALE: 1/4" = 1'-0"

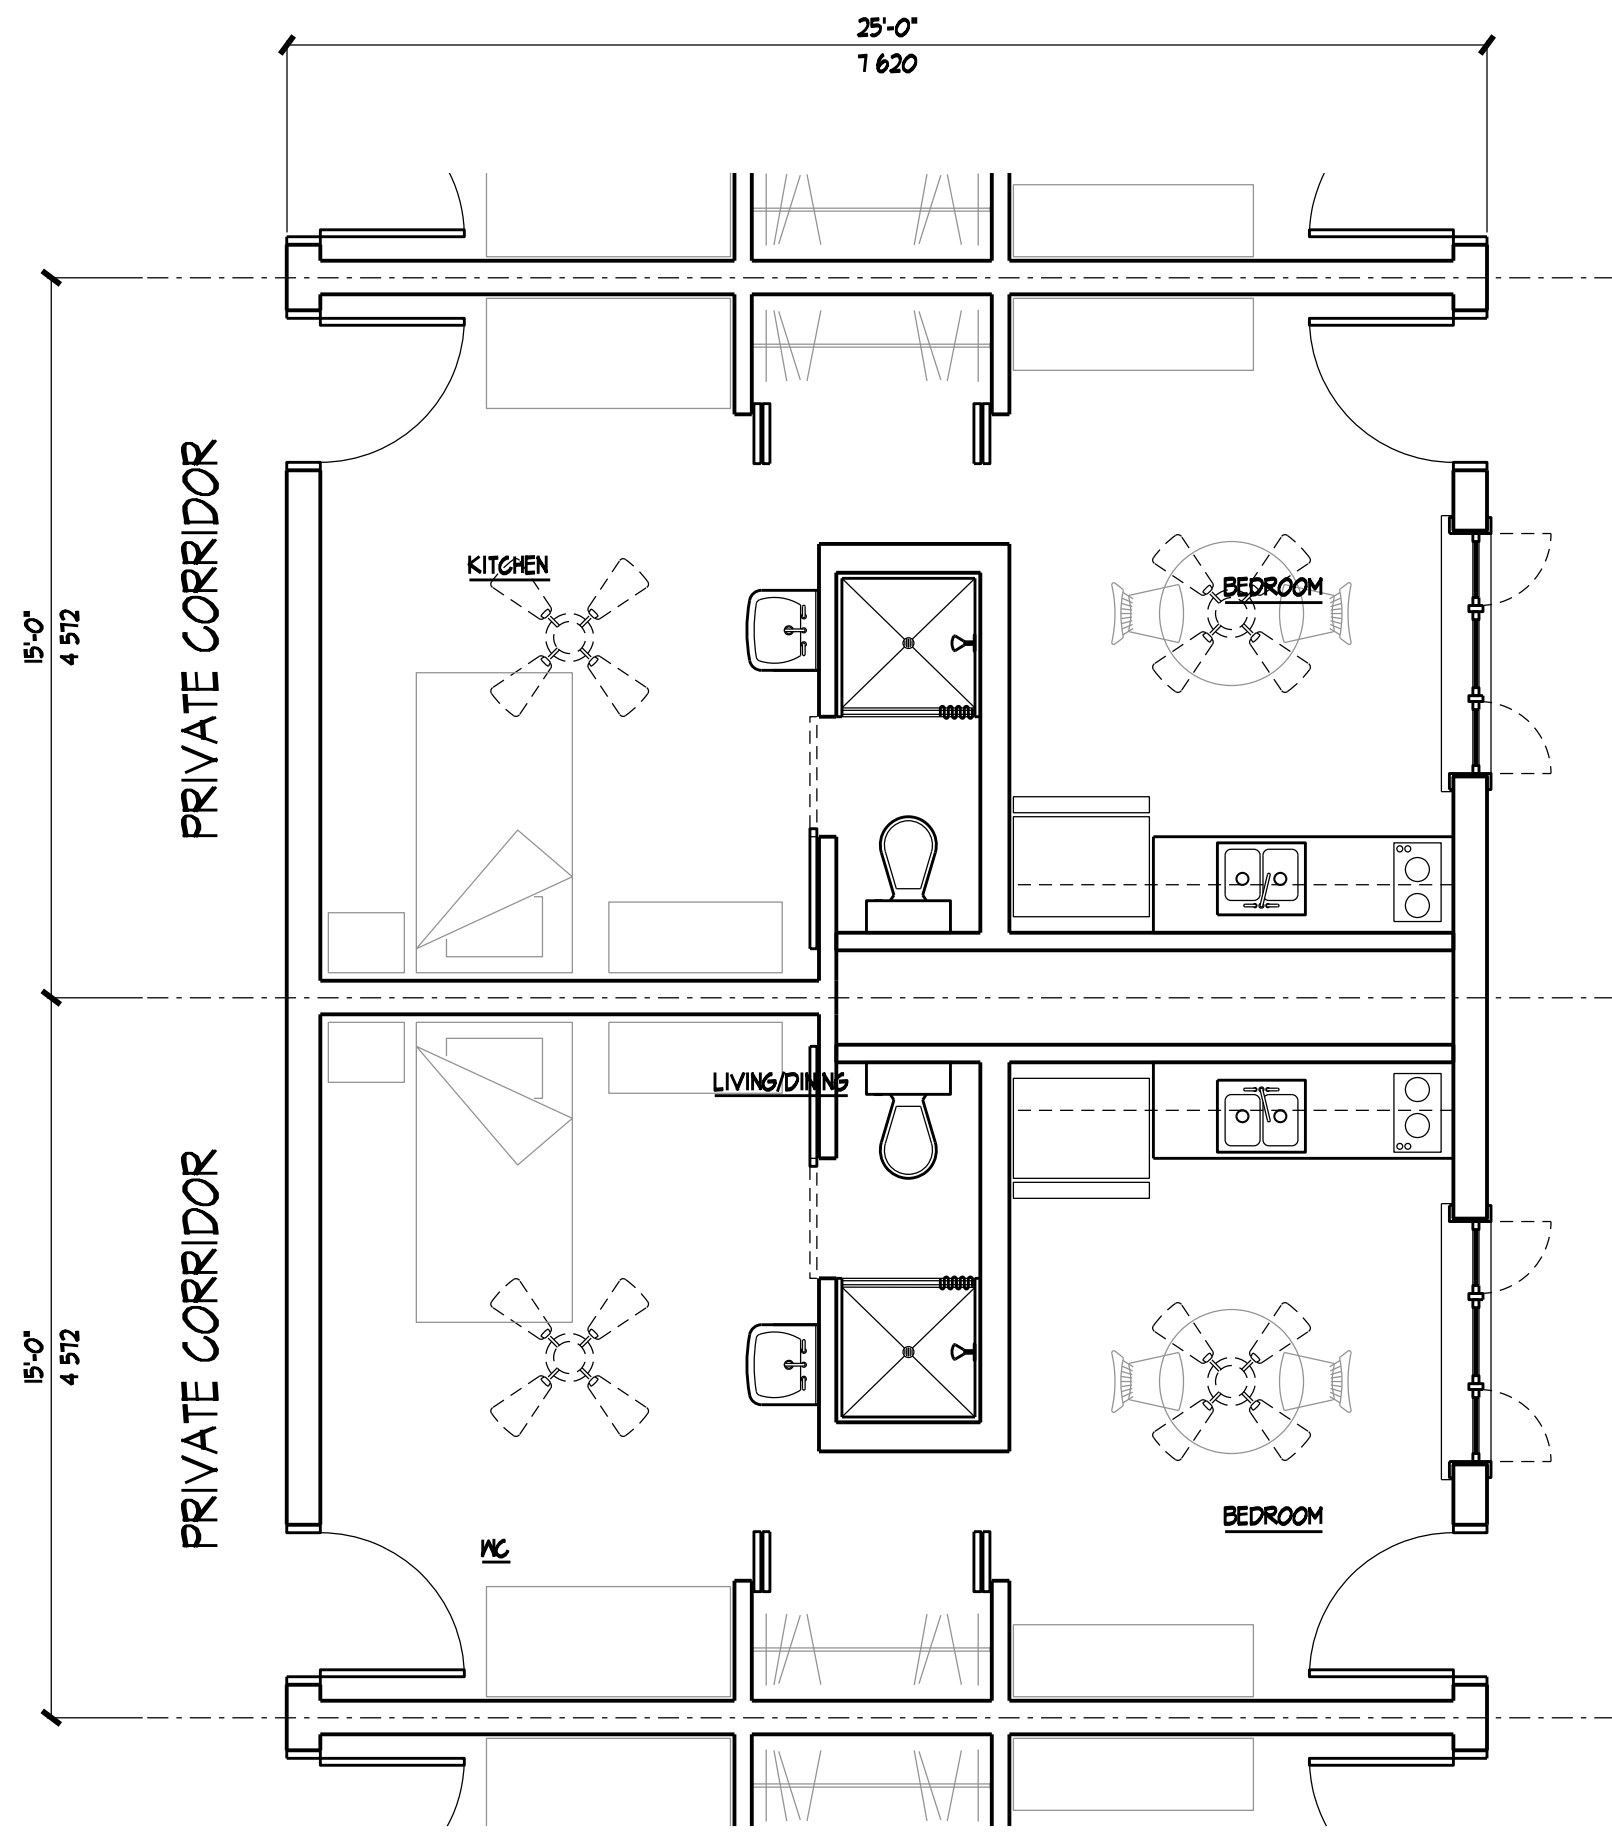 


UNIT TYPE B FLOOR PLAN

SCALE: 1/4" = 1'-0"

 

PUBLIC CORRIDOR

PUBLIC CORRIDOR

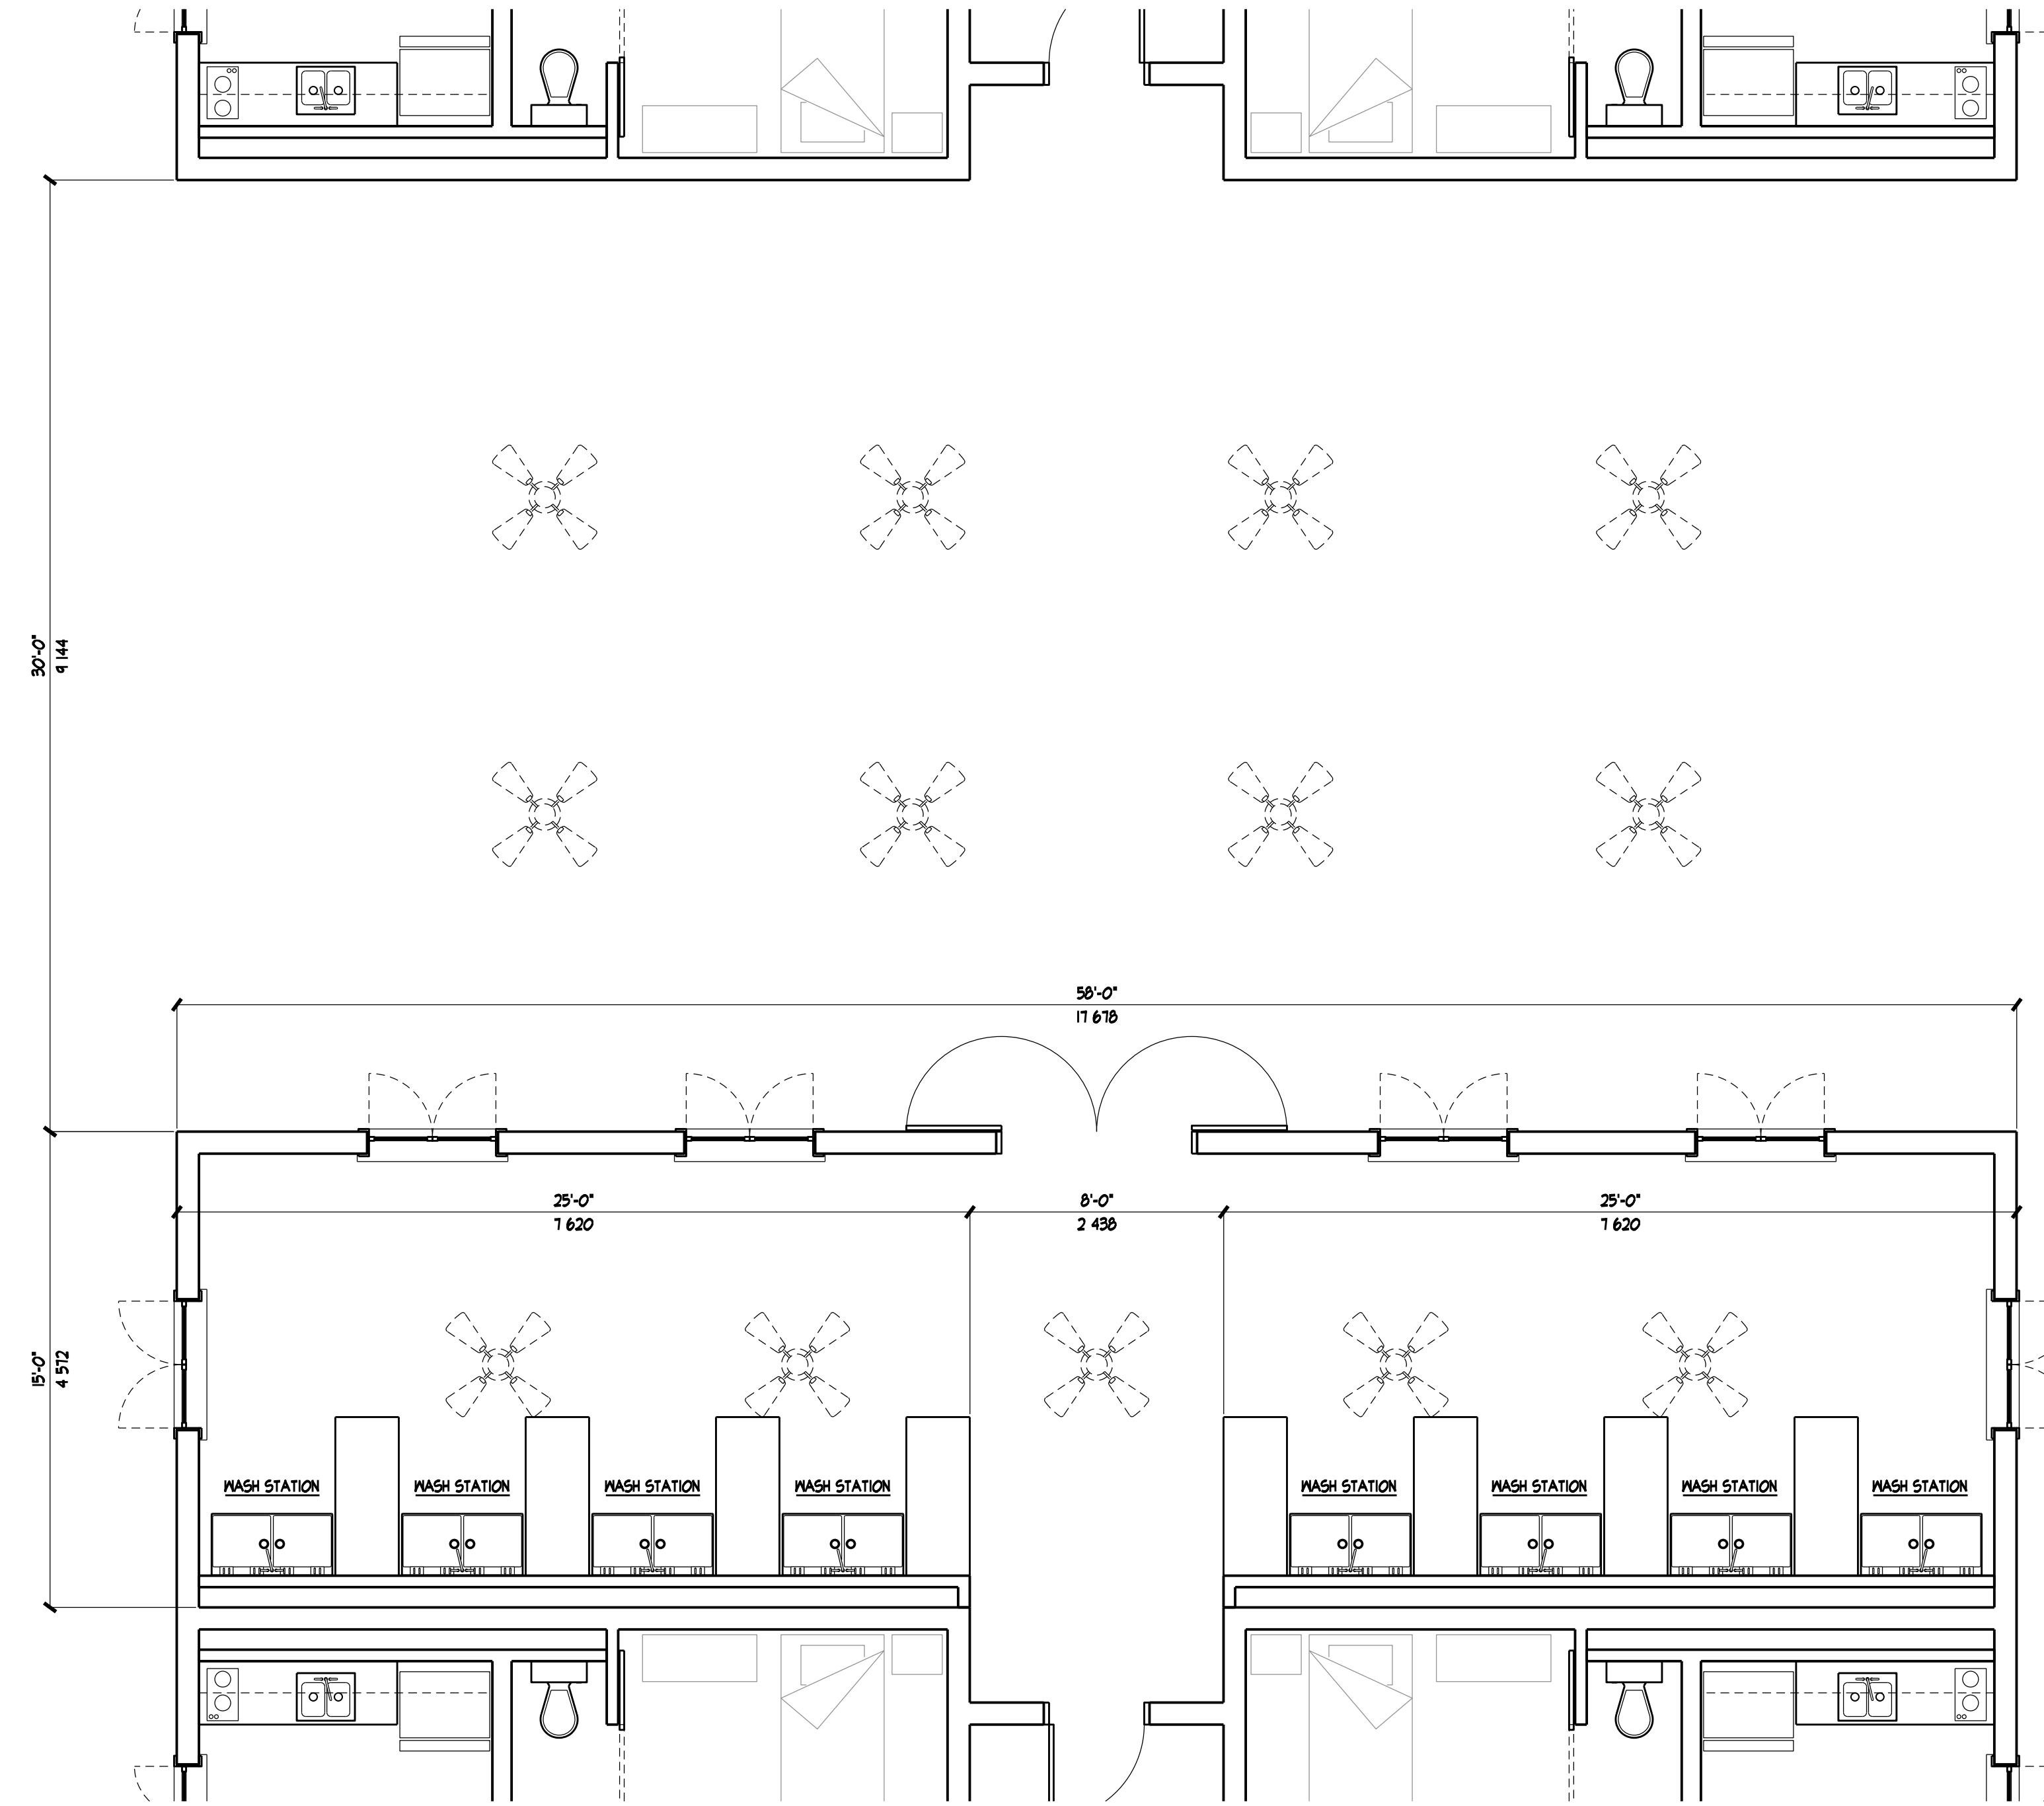

TYPICAL LAUNDRY PLAN

SCALE: 1/4" = 1'-0"




SINGLE OFFICER HOUSING - UNIT PLAN TYPES
POLICE OLD LINES RE-CONSTRUCTION PROGRAMME




PRELIMINARY DRAWING - NOT FOR CONSTRUCTION
MAY 21, 2009 - PROPOSAL REVIEW

COPYRIGHT 2009

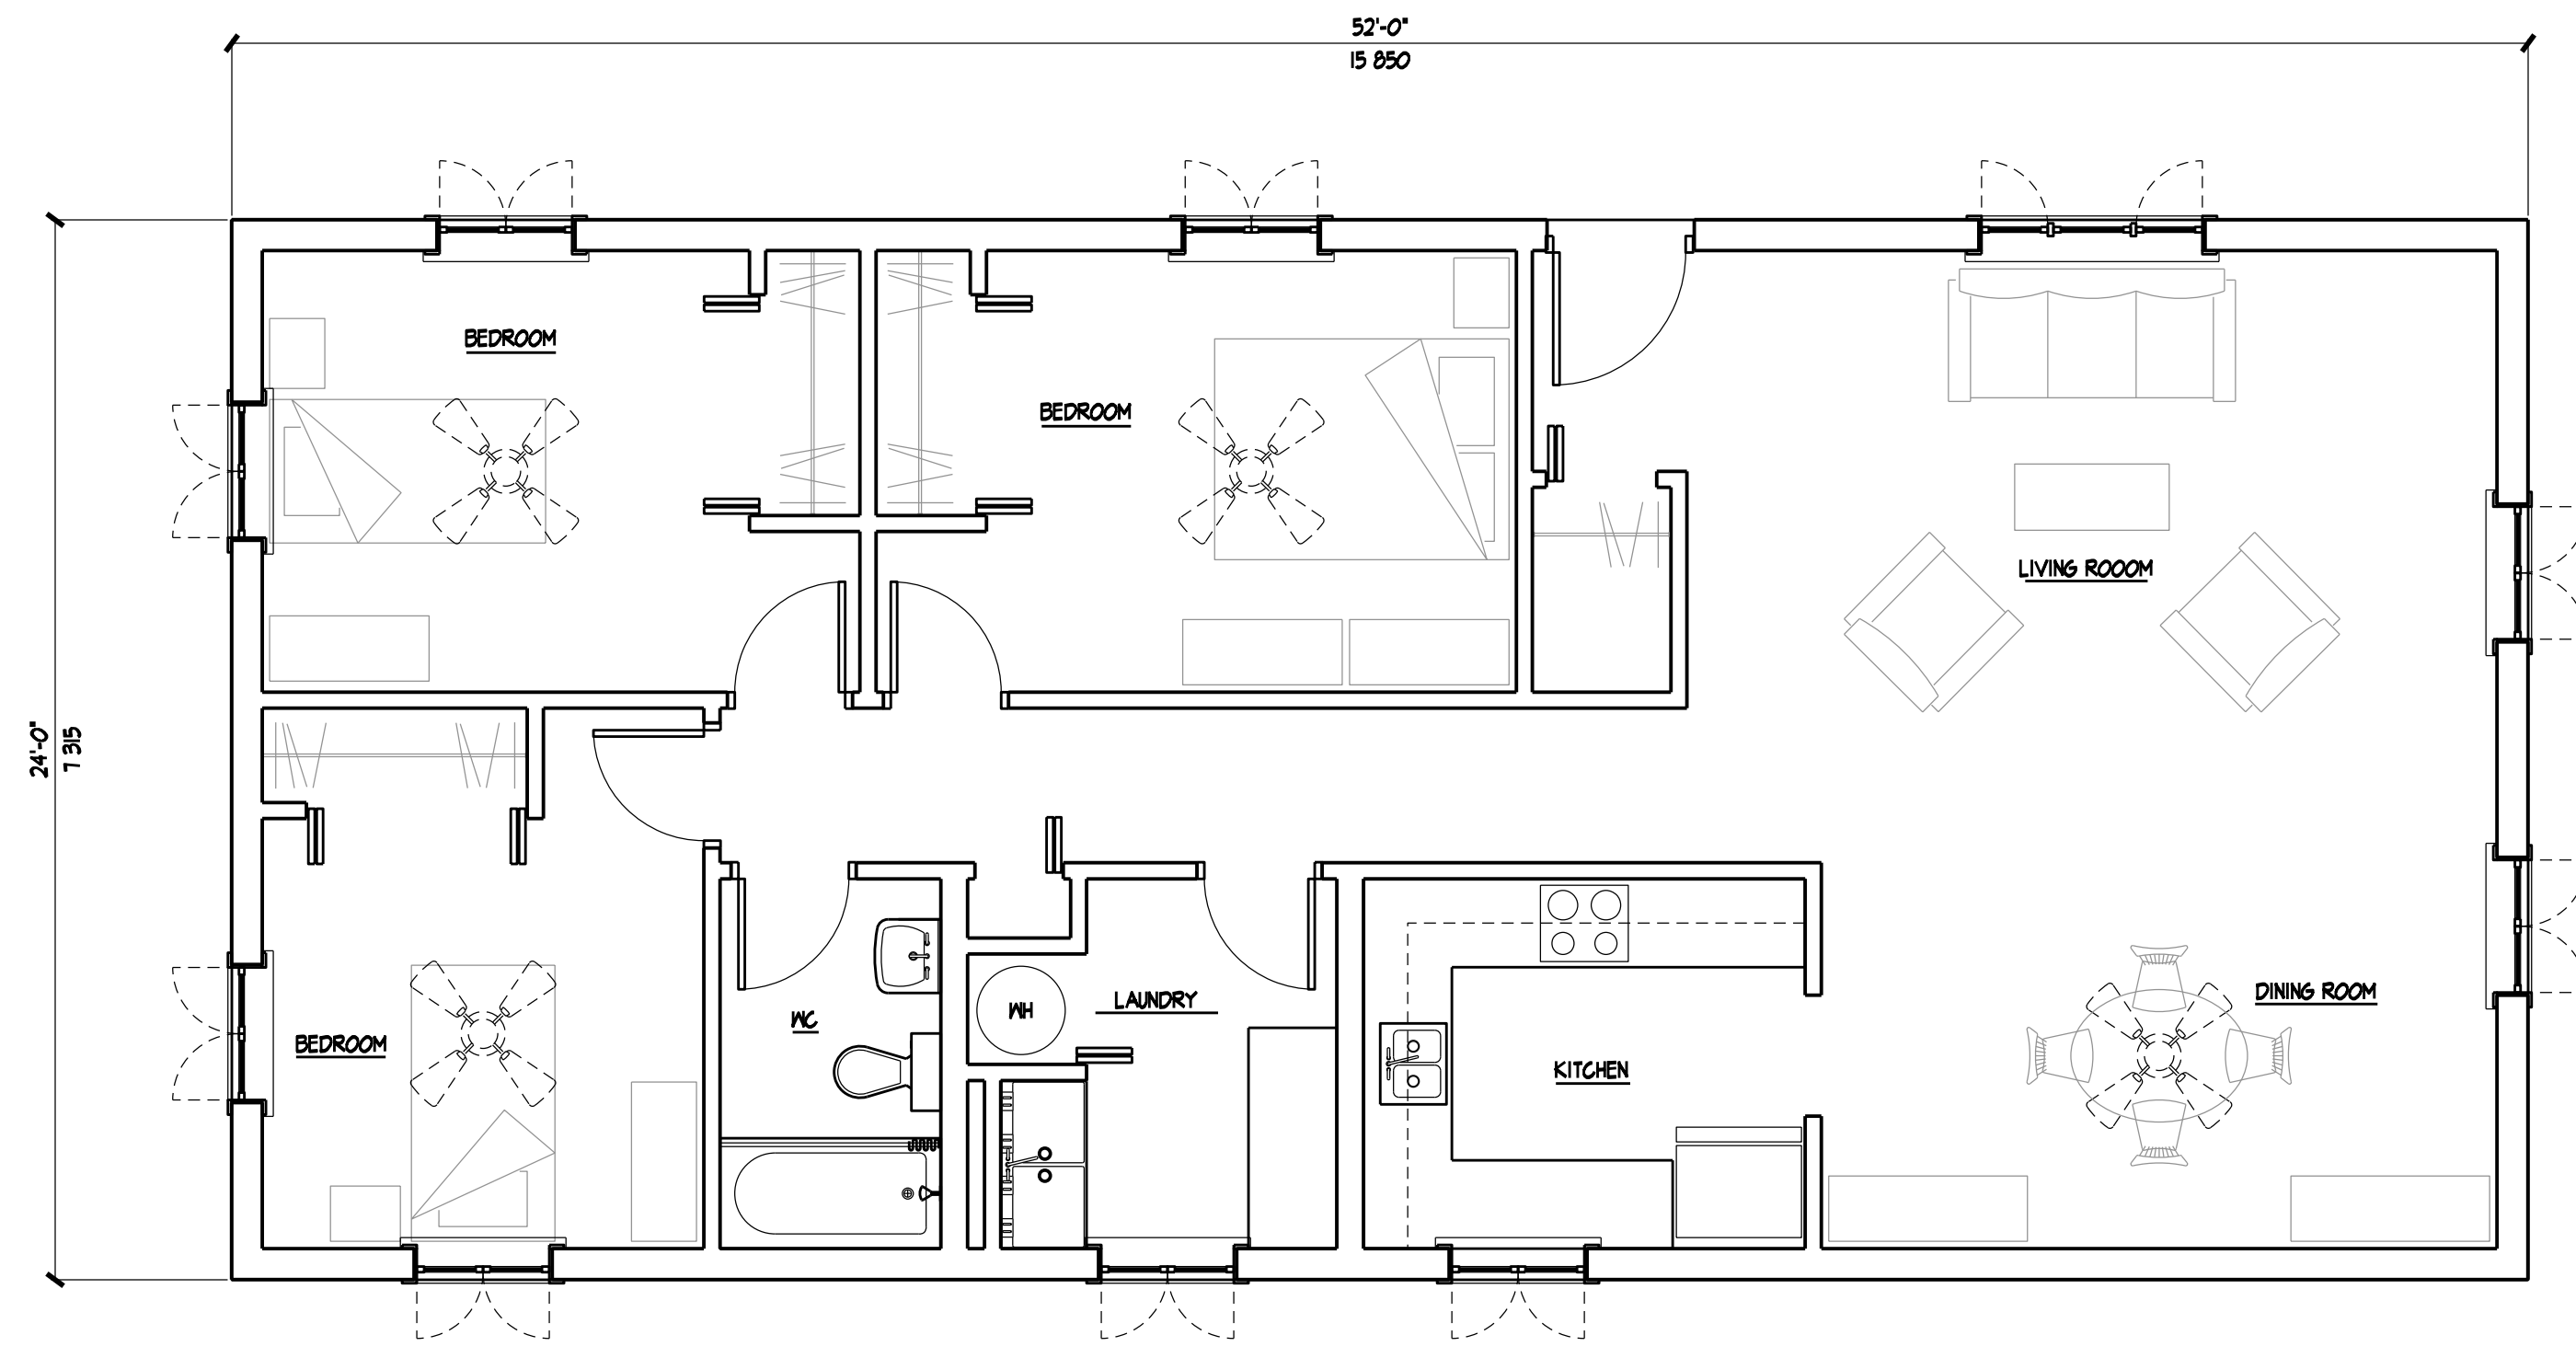

SENIOR OFFICER'S FLOOR PLAN 1240 SF = 115,9 SM
 SCALE: 1/4" = 1'-0"
 0' 2' 4' 8'

SENIOR OFFICERS HOUSING - FLOOR PLAN
 POLICE OLD LINES RE-CONSTRUCTION PROGRAMME

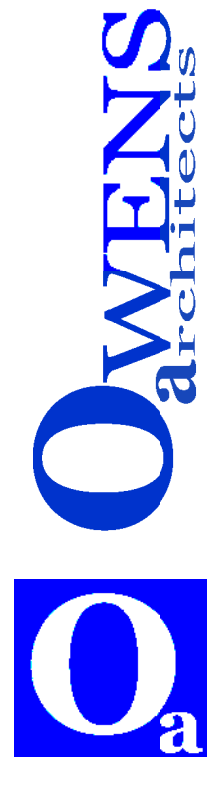

PRELIMINARY DRAWING - NOT FOR CONSTRUCTION
 MAY 21, 2009 - PROPOSAL REVIEW
 COPYRIGHT 2009